
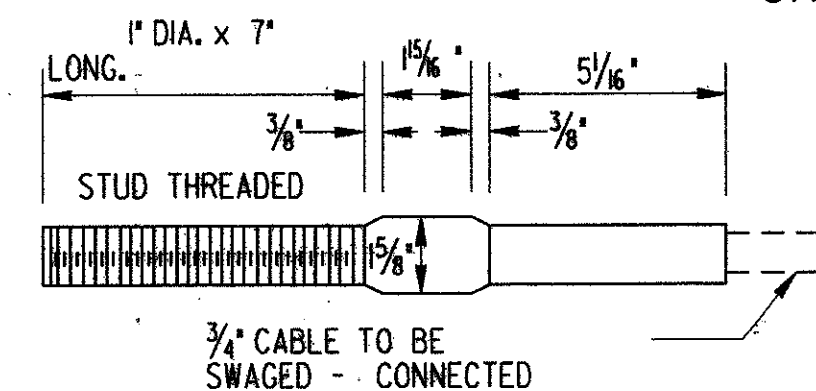


STATE	PROJECT NUMBER	SHEET NO.	TOTAL SHEETS
GA.	CSNHS-M0020070	114	129

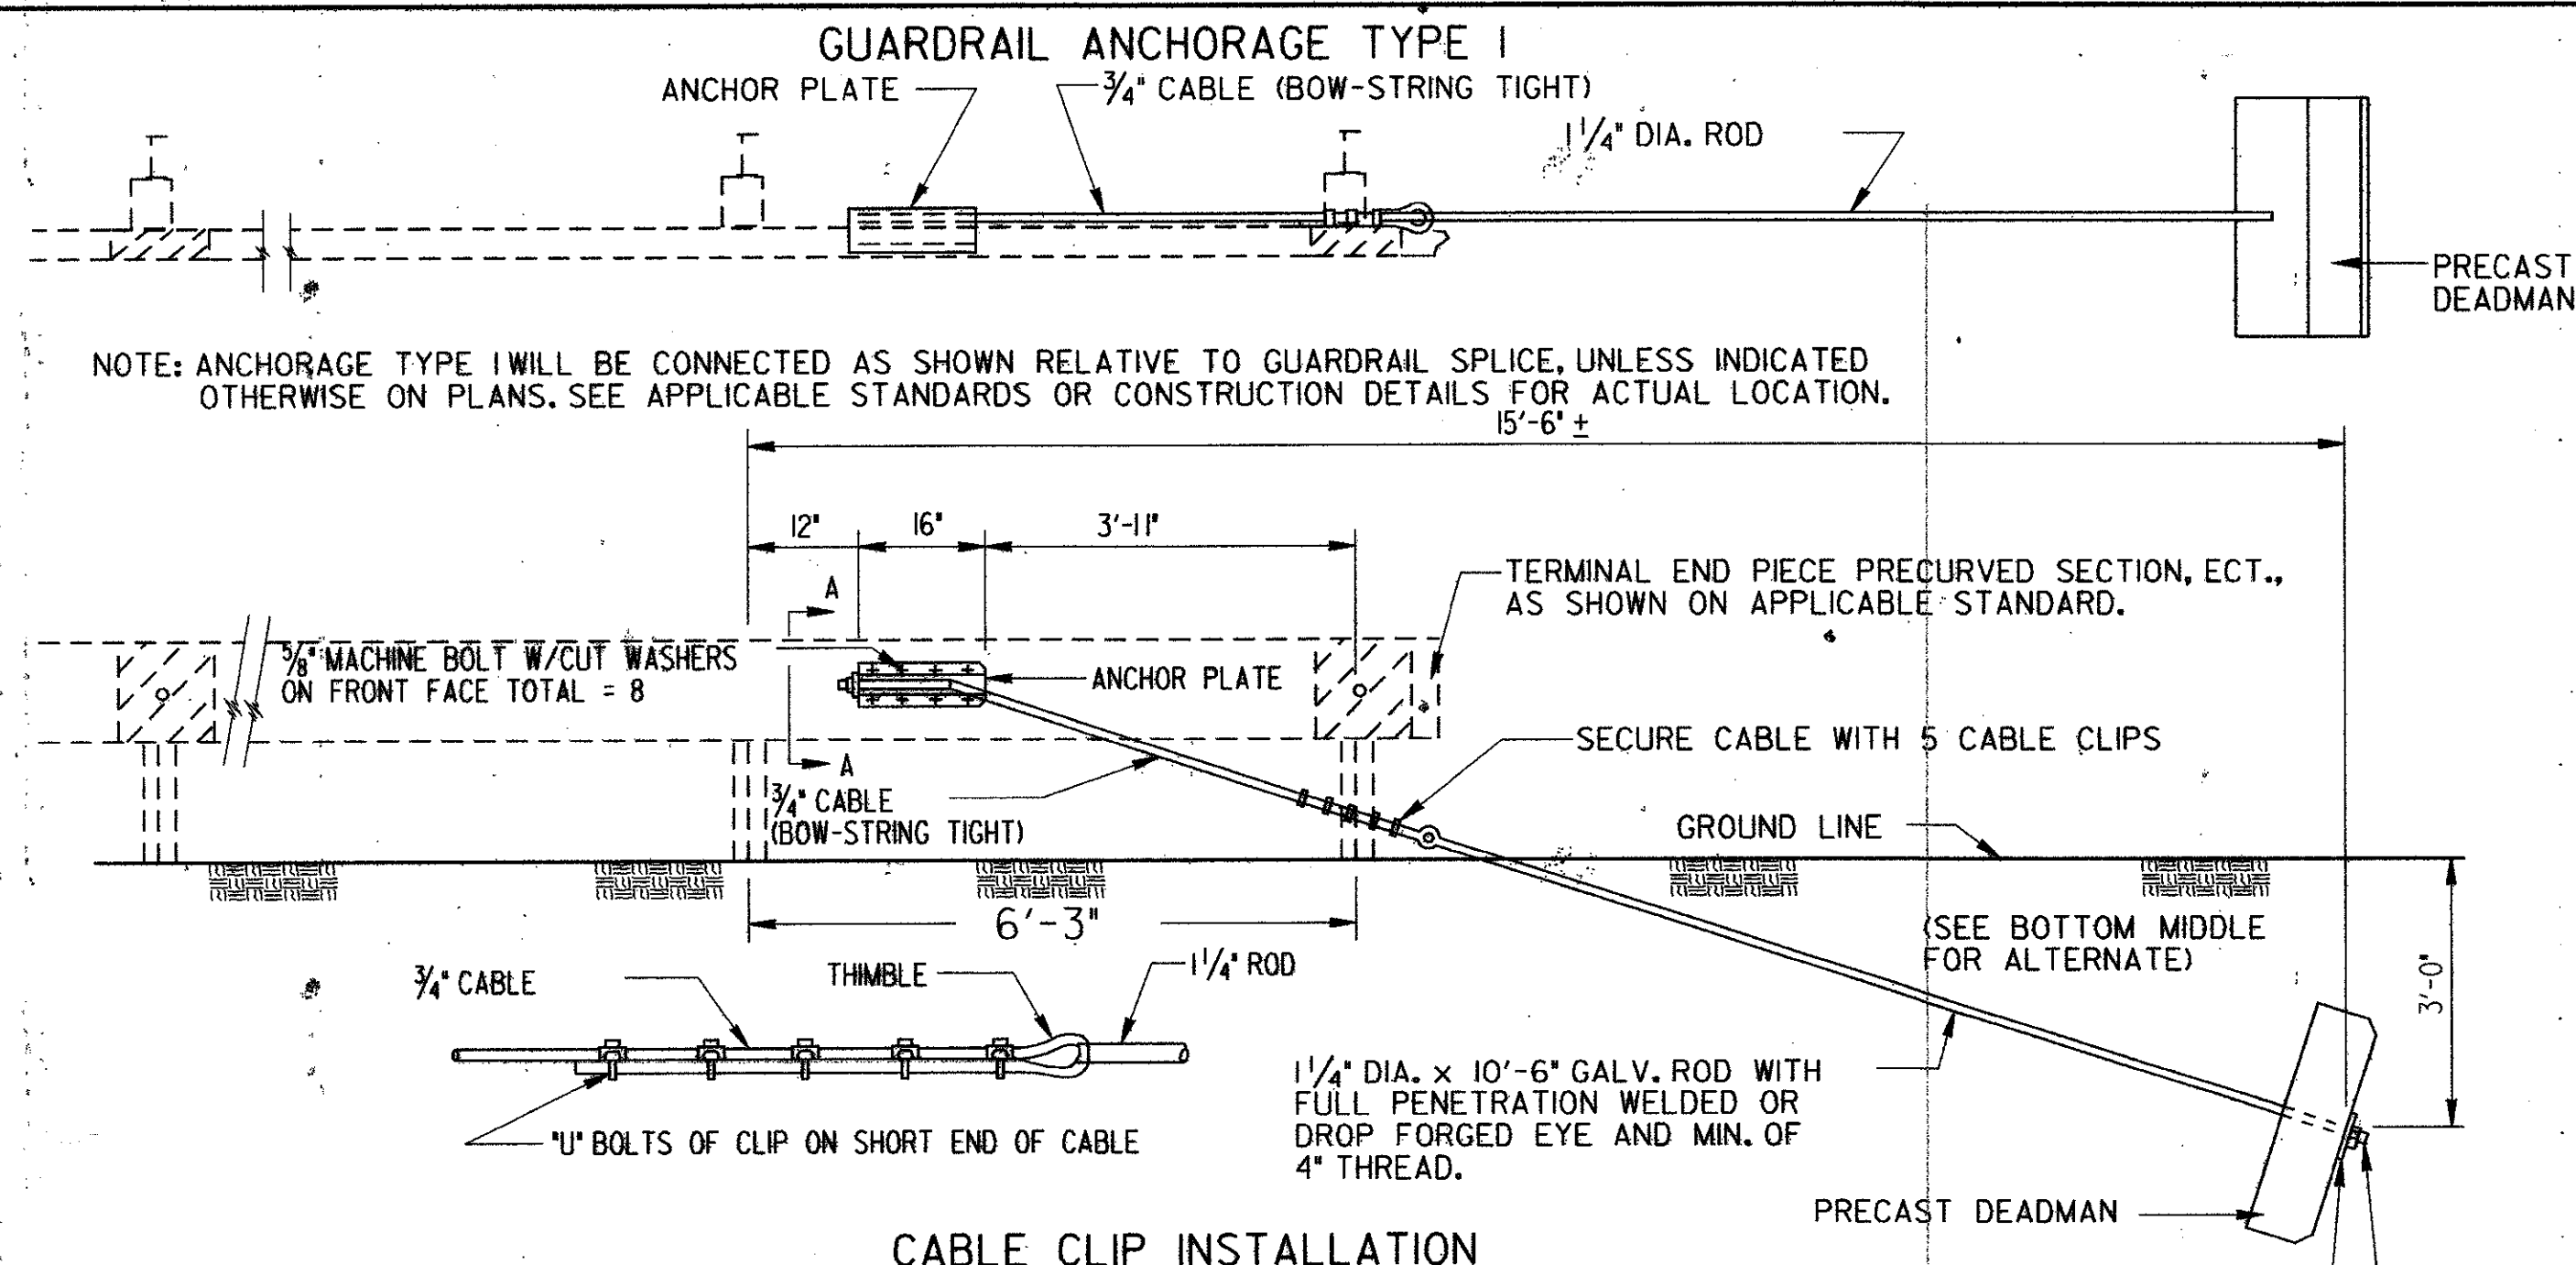

SWAGED FITTING AND STUD


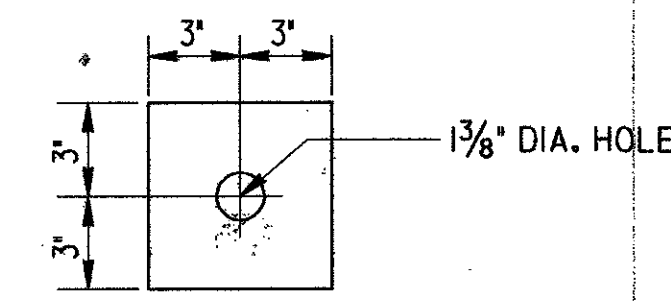



PLATE "B"

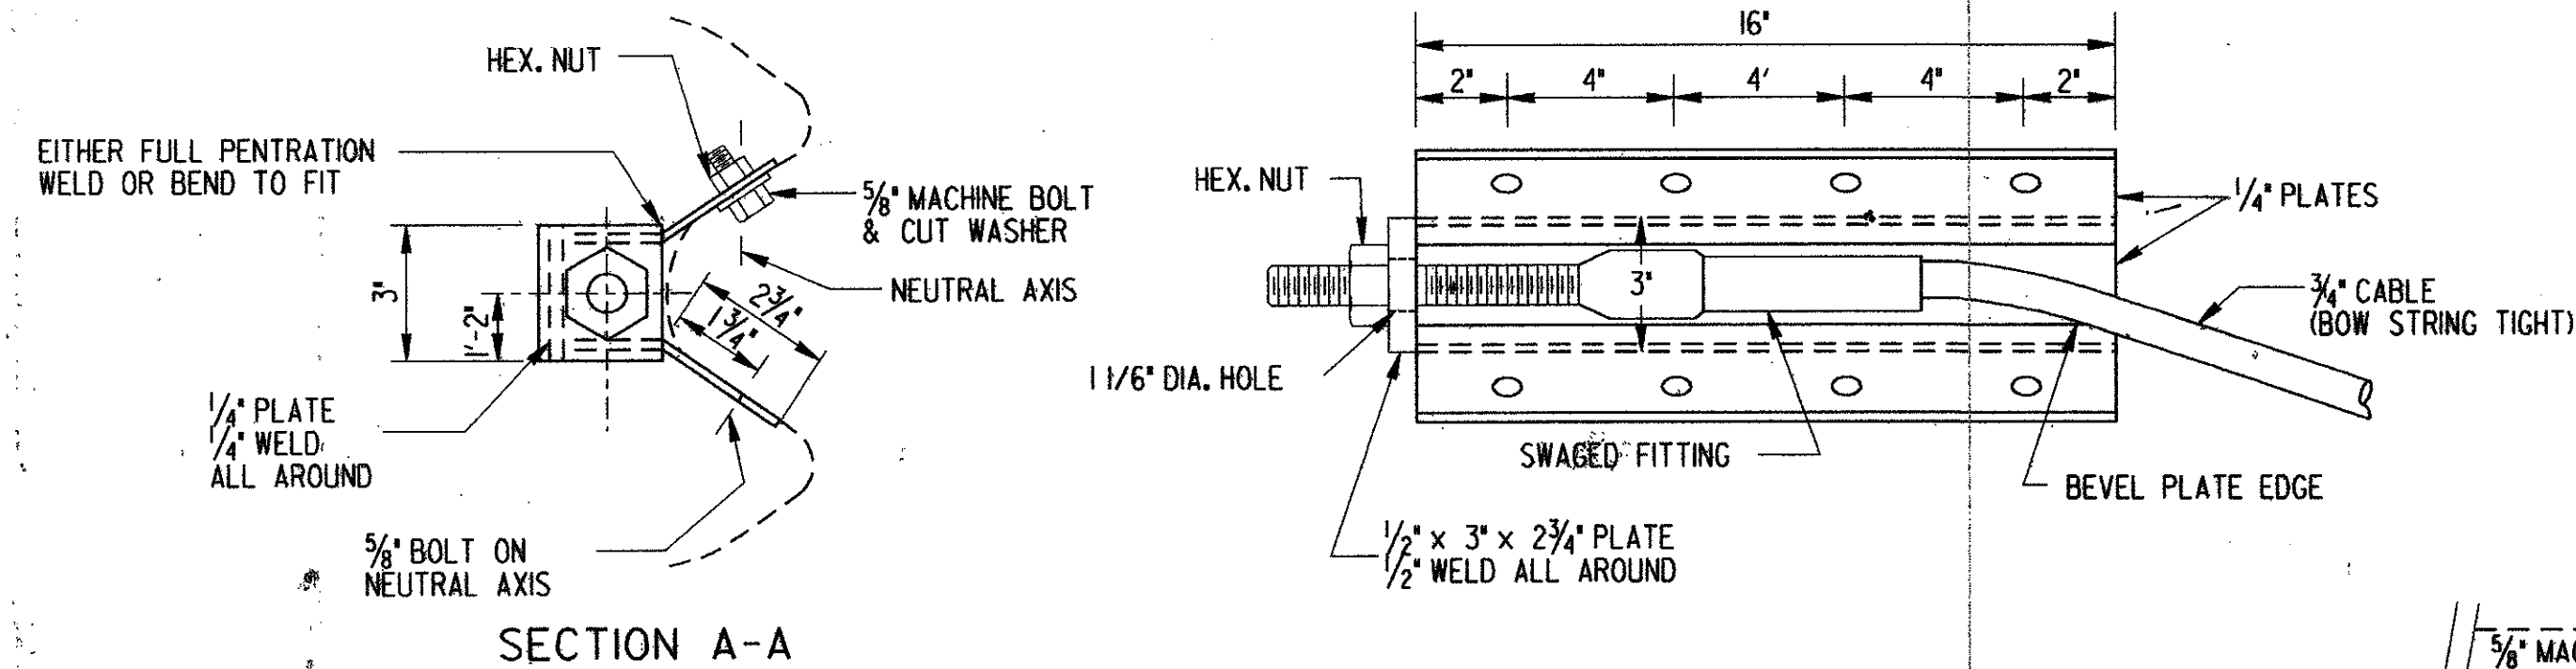


STANDARD ANCHOR PLATE

NOTE: THE 5 mm ONE PIECE STEEL PLATE SHOWN HERE MAY BE USED AS AN ALTERNATE TO THE STANDARD 6 mm WELDED PLATE SHOWN ABOVE.


NOTE: ANCHOR PLATES SHOWN HERE WITH GUARDRAIL (TYPE "M") ATTACHMENT TO GUARDRAIL (TYPE "T") WILL BE THE SAME EXCEPT THAT THE ANCHOR PLATE WILL BE LOCATED BETWEEN THE BOTTOM AND MIDDLE CORRUGATIONS.

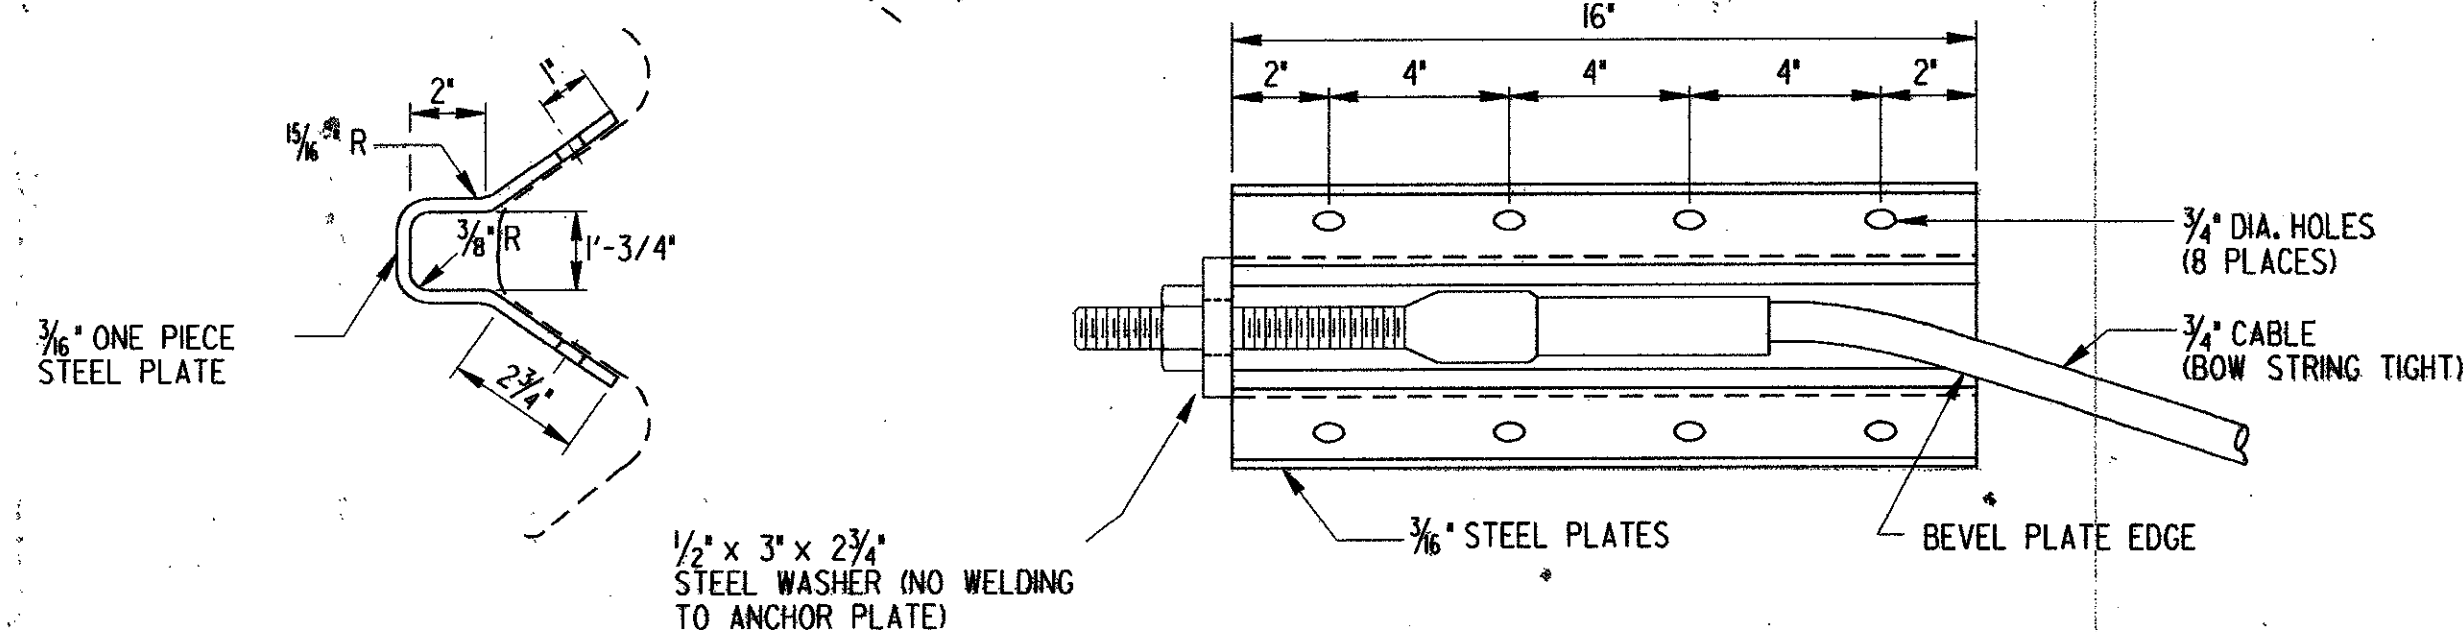


ALTERNATE ANCHOR PLATE

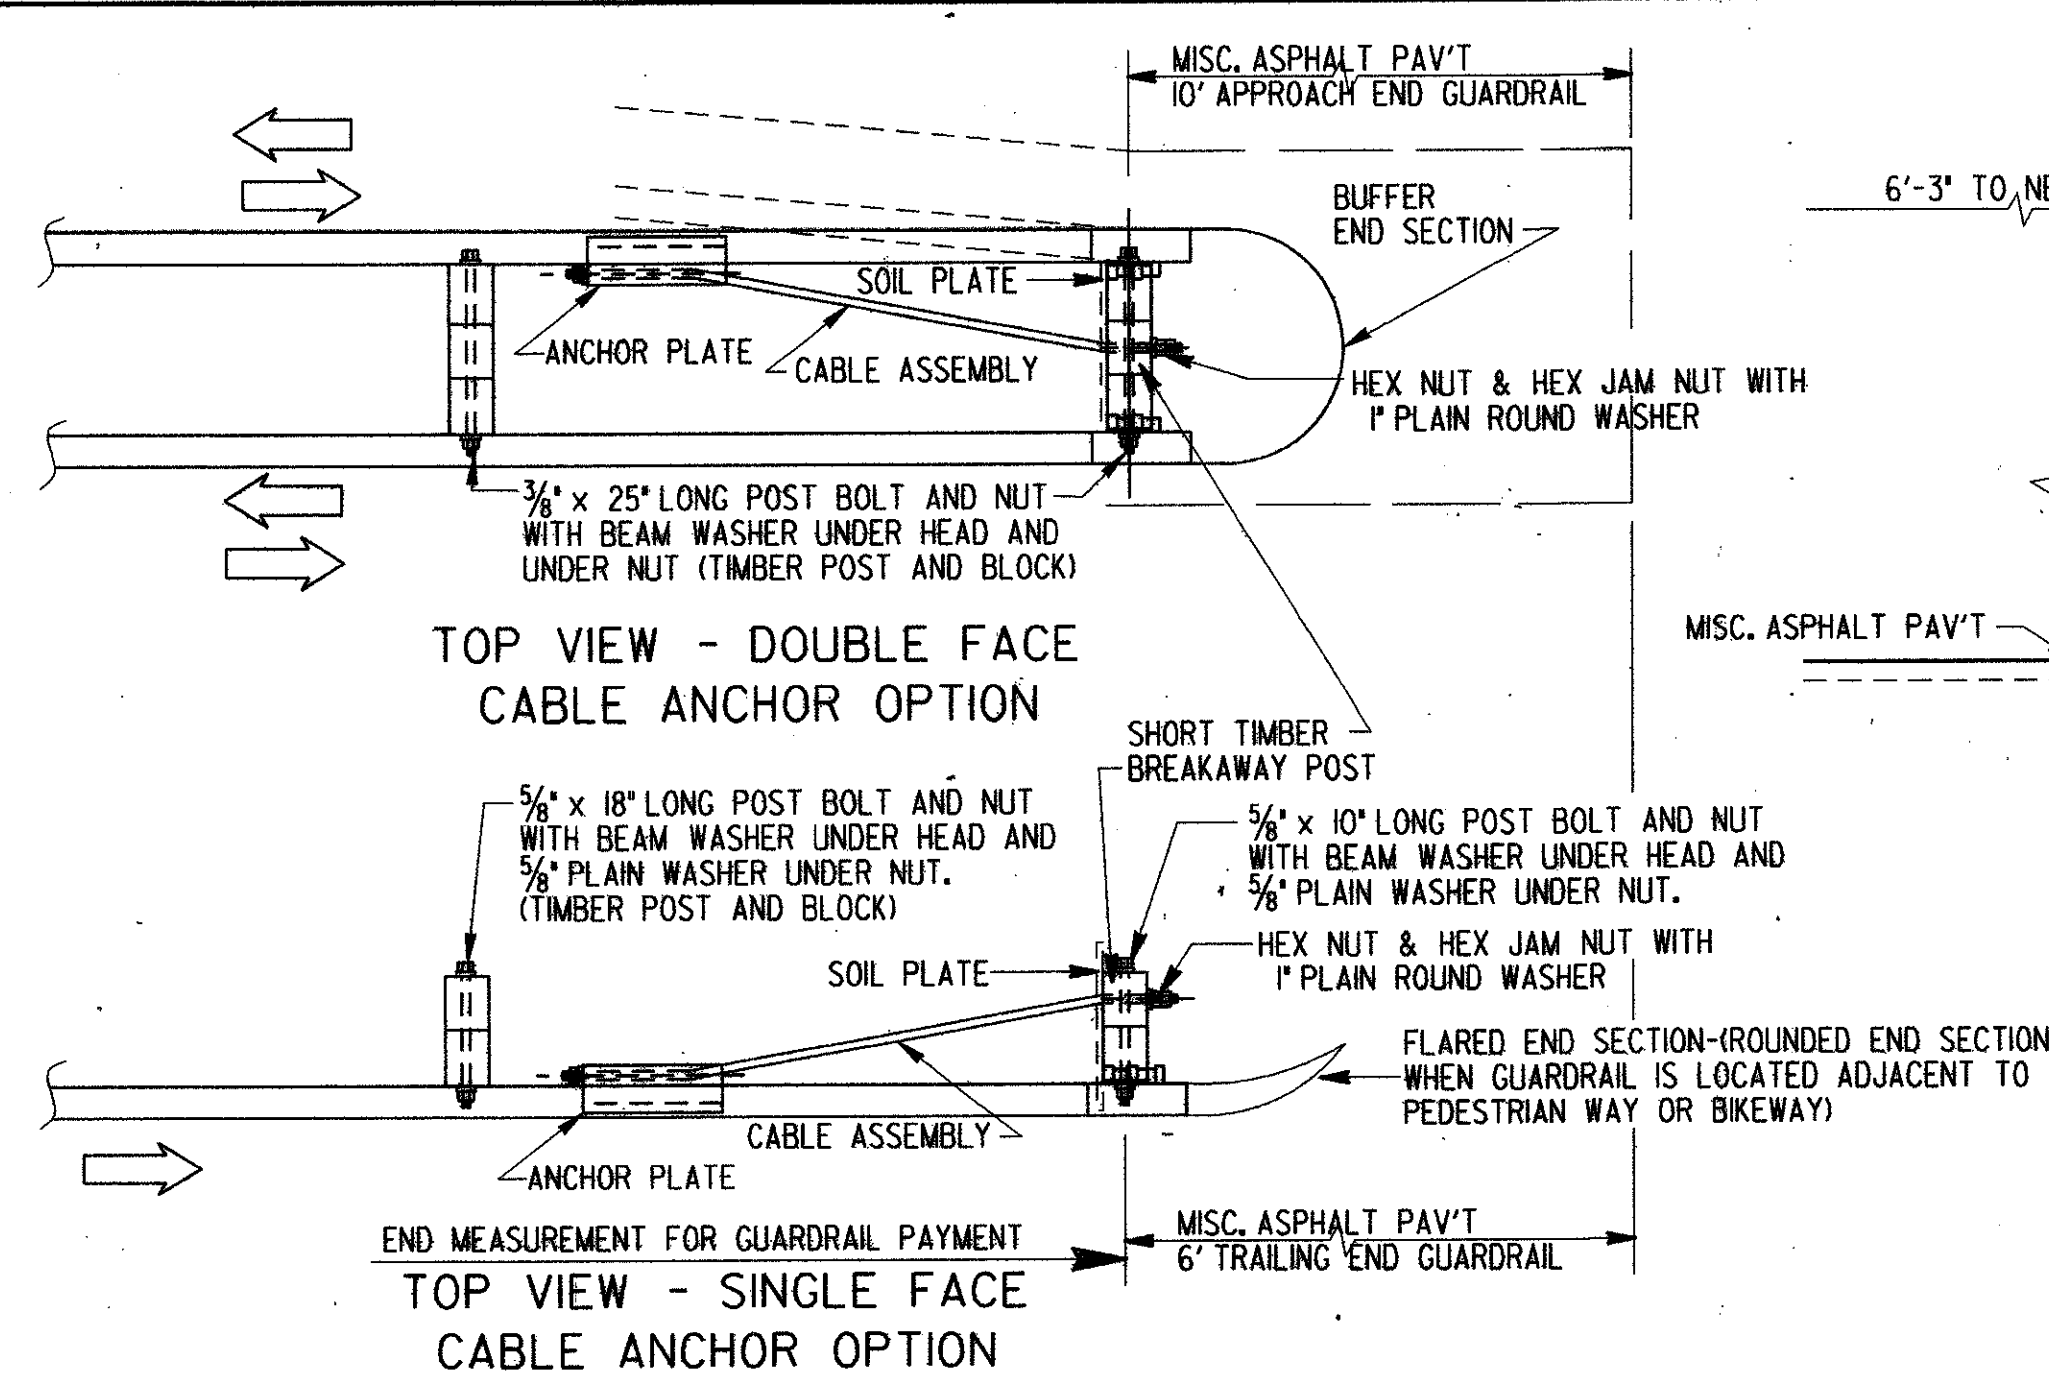

PRECAST DEADMAN (CLASS "A" CONCRETE)

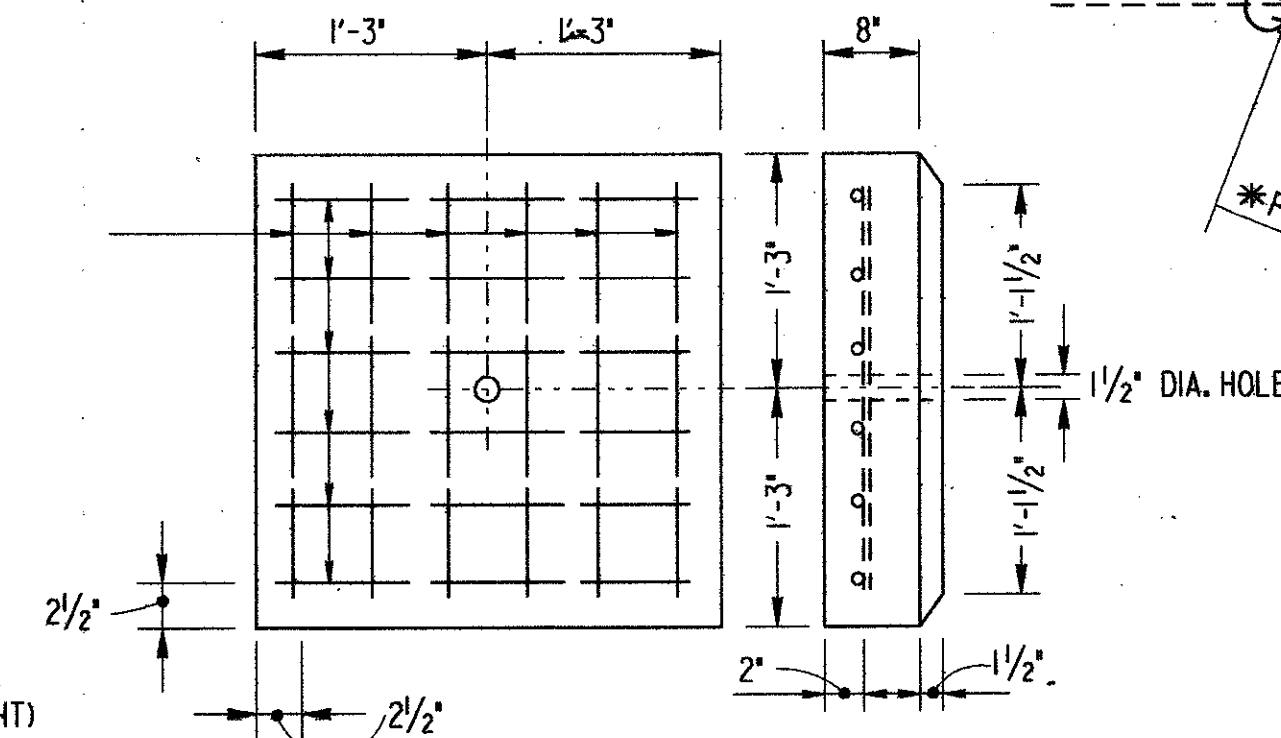


TYPE I ALTERNATE

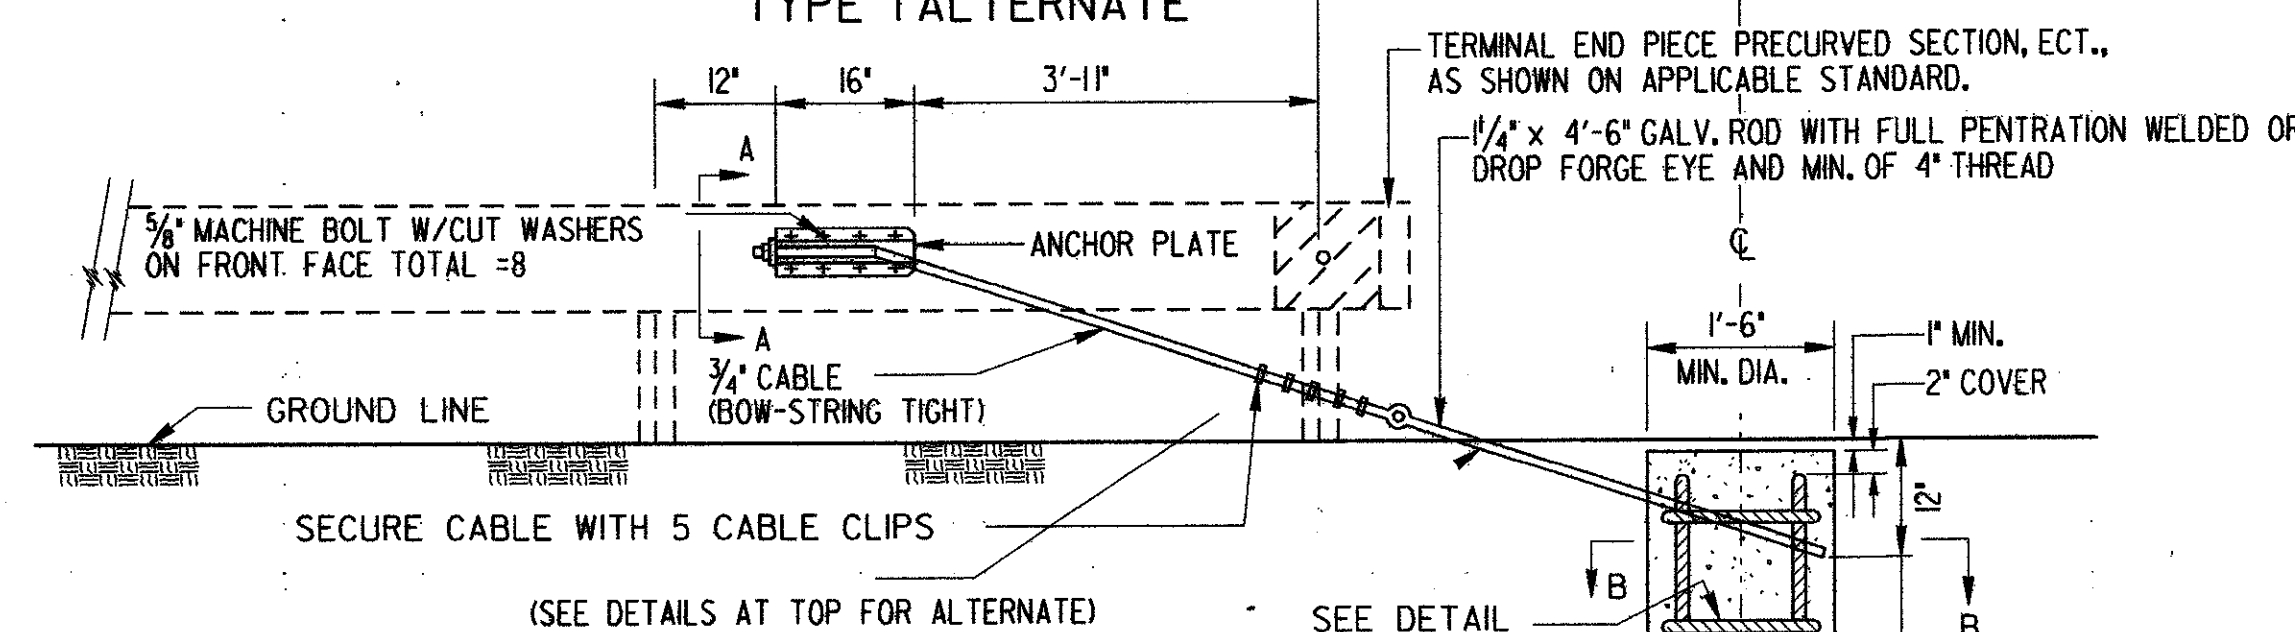

ANCHOR ROD HOOKS TO BE IN CONTACT WITH ANCHOR REINFORCEMENT WHEN CONCRETE IS PLACED.

WIRE TIES MAY BE USED TO POSITION ANCHOR ROD.

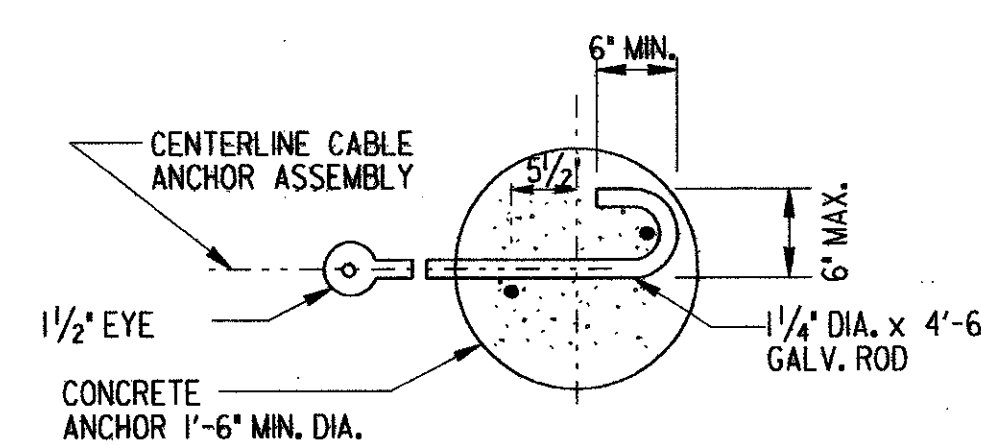

SECTION B-B

DETAIL "B"

NOTE: USE OF TYPE I ALTERNATE IS CONTRACTOR'S OPTION.

GENERAL NOTES:

1. SPECIFICATIONS: GEORGIA STANDARD, CURRENT EDITION & SUPPLEMENTS THERE TO.
2. FOR DETAILS OF GUARDRAIL HARDWARE, POST, OTHER TYPE ANCHORAGE, LOCATION, ETC. SEE SEPARATE STANDARDS AS APPLICABLE.
3. GUARDRAIL INSTALLATIONS, INCLUDING ANCHORAGES AND CONNECTIONS, ARE TO BE COMPLETED BEFORE BEING SUBJECT TO TRAFFIC UNLESS OTHERWISE APPROVED.
4. PAYMENT FOR ANCHORAGE INCLUDES ANCHOR PLATE; 1 1/4" DIA. ROD; 3/4" CABLE; PRECAST DEADMAN (OR ALTERNATE) ALL ACCOMPANYING HARDWARE.

DEPARTMENT OF TRANSPORTATION STATE OF GEORGIA			
STANDARD GUARDRAIL ANCHORAGE TYPE I			
7-02	DATE	REDRAWN NOV., 1999	NUMBER 4012D
ADDED CABLE ANCH. OPTION	REVISION		
BY	DES. (SUBMITTED)		
DRW. (APPROVED)	TRA. (APPROVED)		
CHK.	CHK. ENGINEER		